


the "MOUNTAIN" SERIES

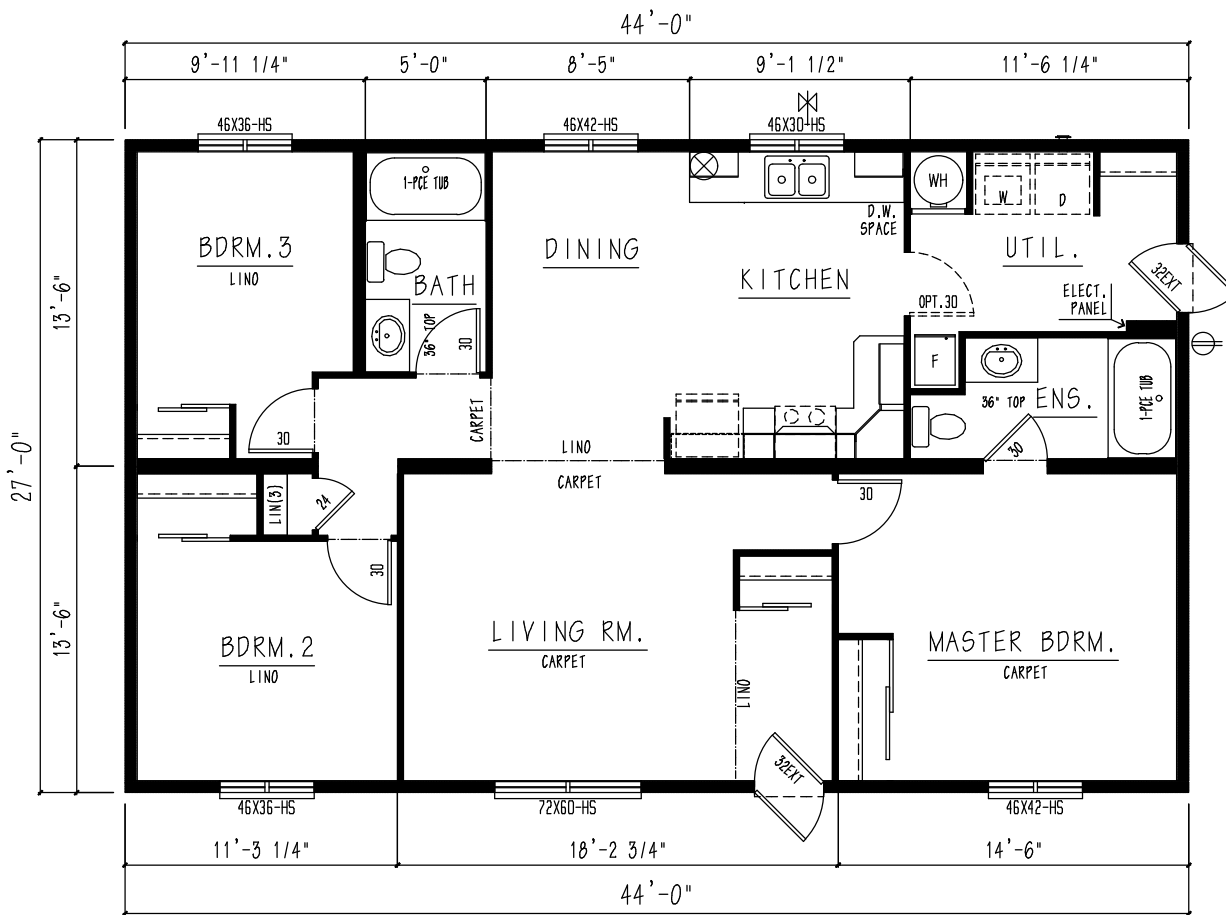

**FLOOR PLAN**  
SELF-CONTAINED [1188 SQ.FT.]



**SAMPLE FRONT ELEVATION**

\*\*\*TRIPLE M HOUSING LTD. HAS AN UNSURPASSED COMMITMENT TO PRODUCT QUALITY AND INNOVATION. IN ORDER TO MEET AND EXCEED MARKET DEMANDS TRIPLE M RESERVES THE RIGHT TO MODIFY PLANS, SPECIFICATIONS AND/OR PRODUCT FEATURES AT ANY TIME WITHOUT PRIOR NOTICE. DUE TO PROVINCIAL, STATE AND/OR OTHER DESIGN REQUIREMENTS SOME VARIANCE IN STANDARD FEATURES MAY OCCUR. PLEASE CONSULT YOUR LOCAL TRIPLE M RETAILER FOR MORE INFORMATION.

REVISIONS:		www.mmmhousing.com	 <b>Triple M Housing</b> <i>Custom Crafted for Life!</i>	LETHBRIDGE, AB, CANADA BUS. (403) 270-8598	MODEL: MTN2-4427-10C	
					TITLE: MARKETING PLAN	
					DATE: SEPT. 2009	DWN.
					SCALE: NTS	CKD.
REV.					DWG. NO.	